


Übersicht M. 4750

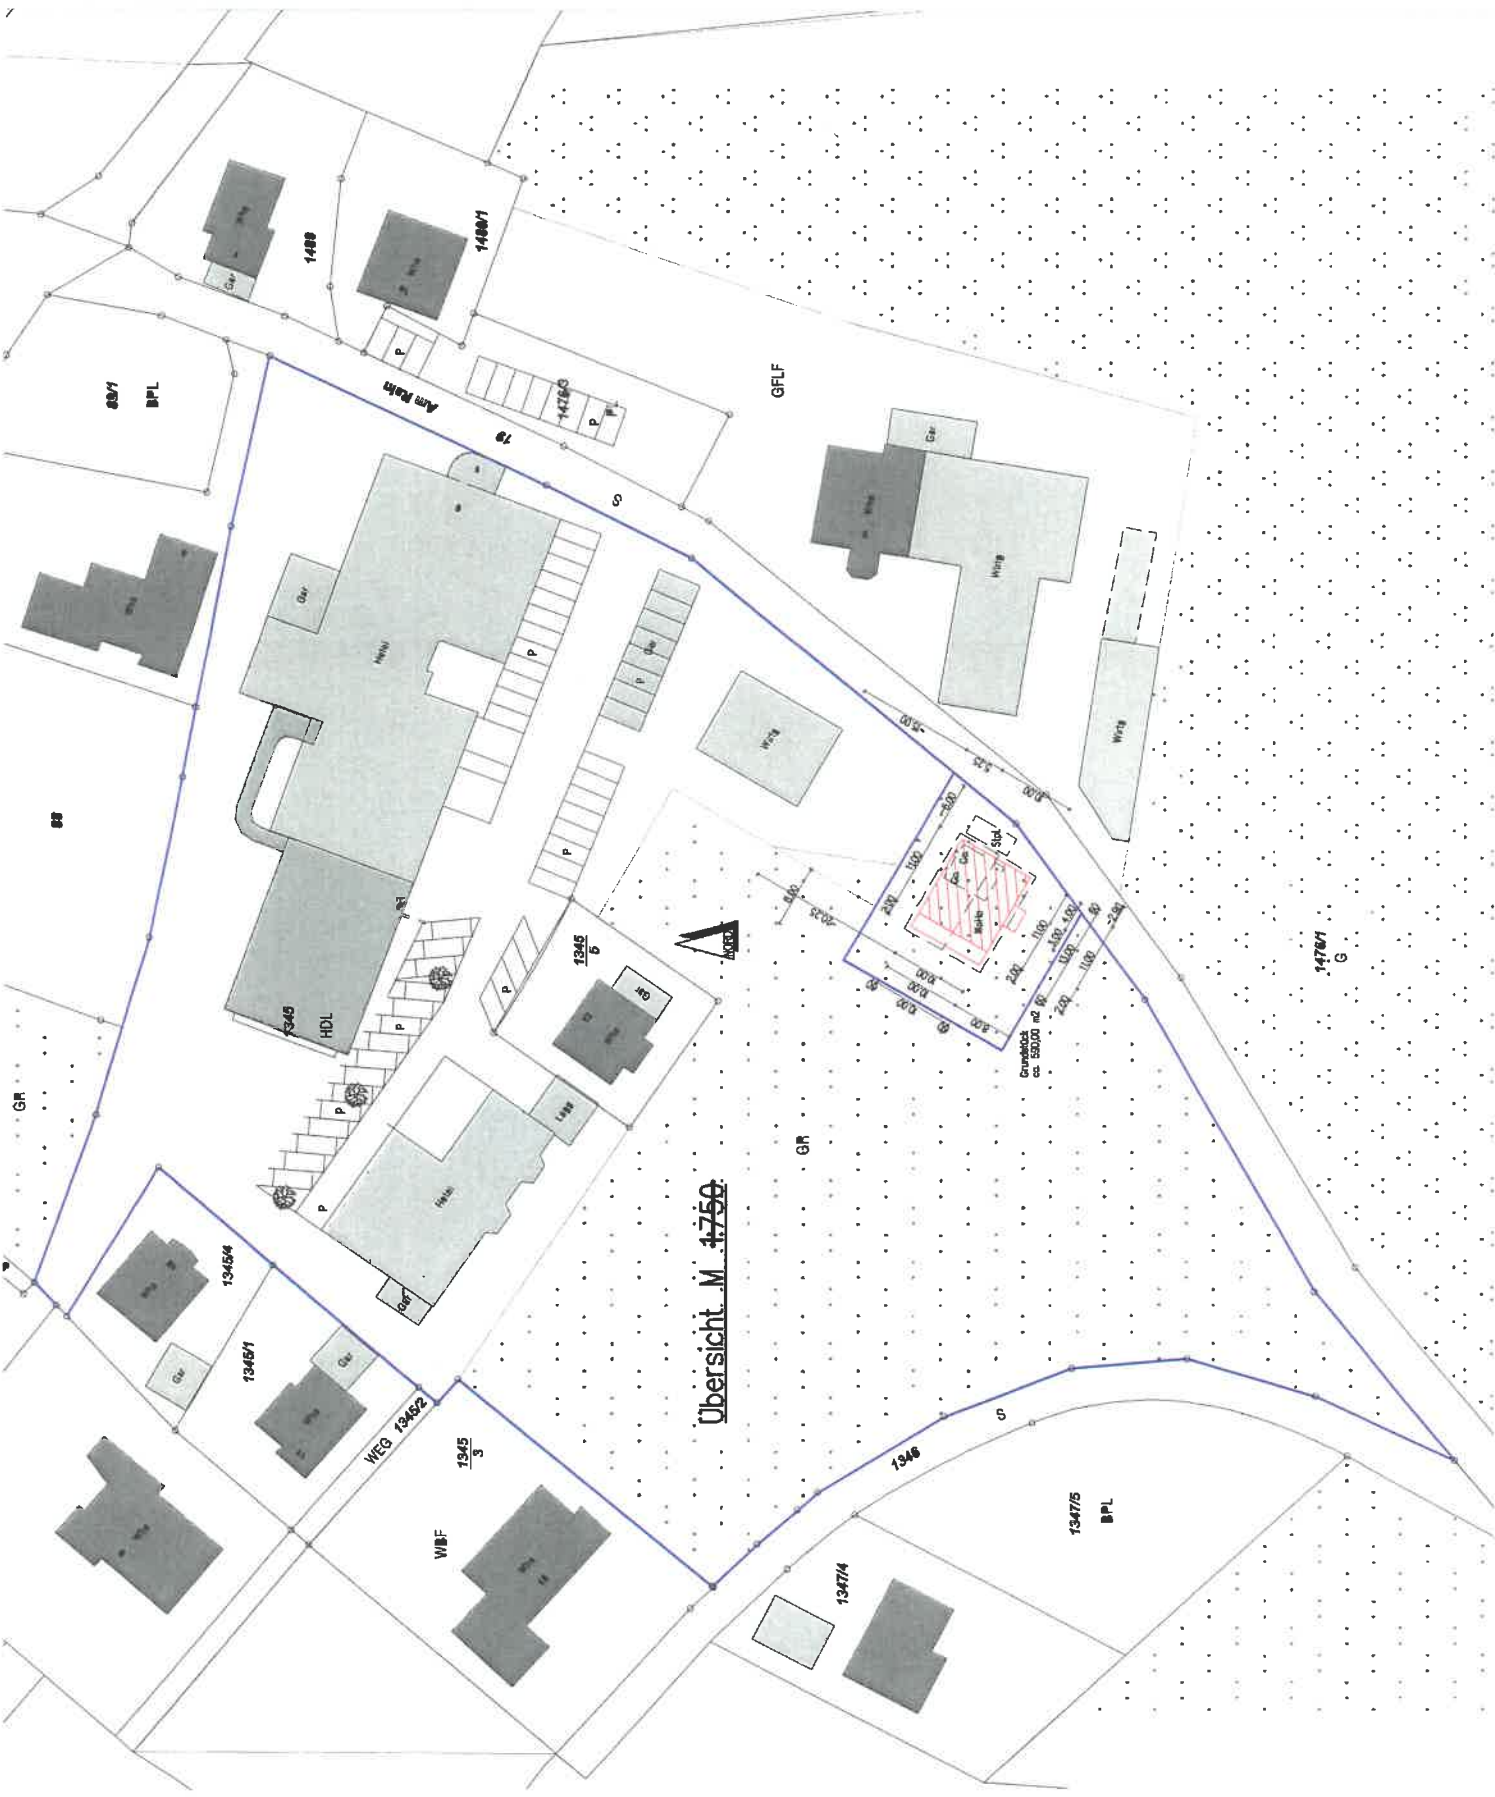

North



Grundriss / Lageplan M 1:500

Grundstück
ca. 590,00 m² BZ

GFLF

GR

89/1
BPL

And Main

1345
HDL

1345
5

1345/4

1345/1

WEG 134572

1345

1346

